



# SIDE VIEW

SCALE 1" = 1'-0"

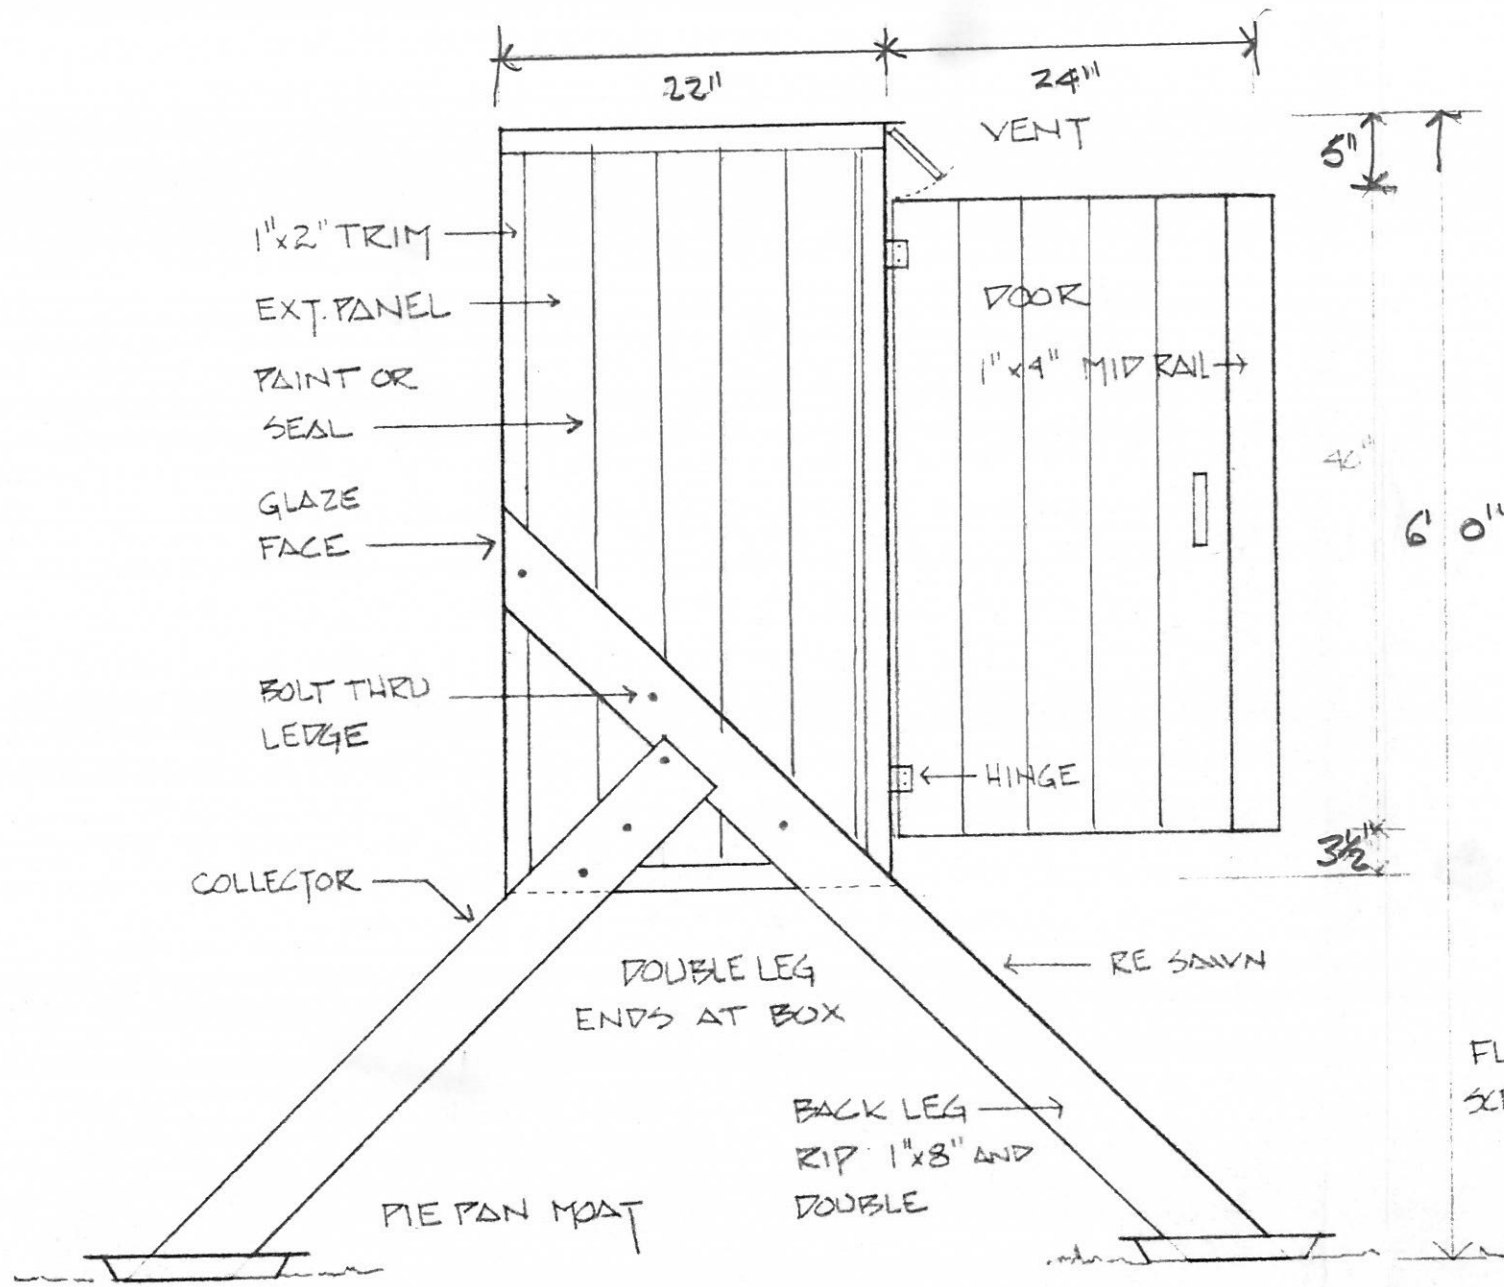


# SECTION

SCALE 1" = 1'-0"

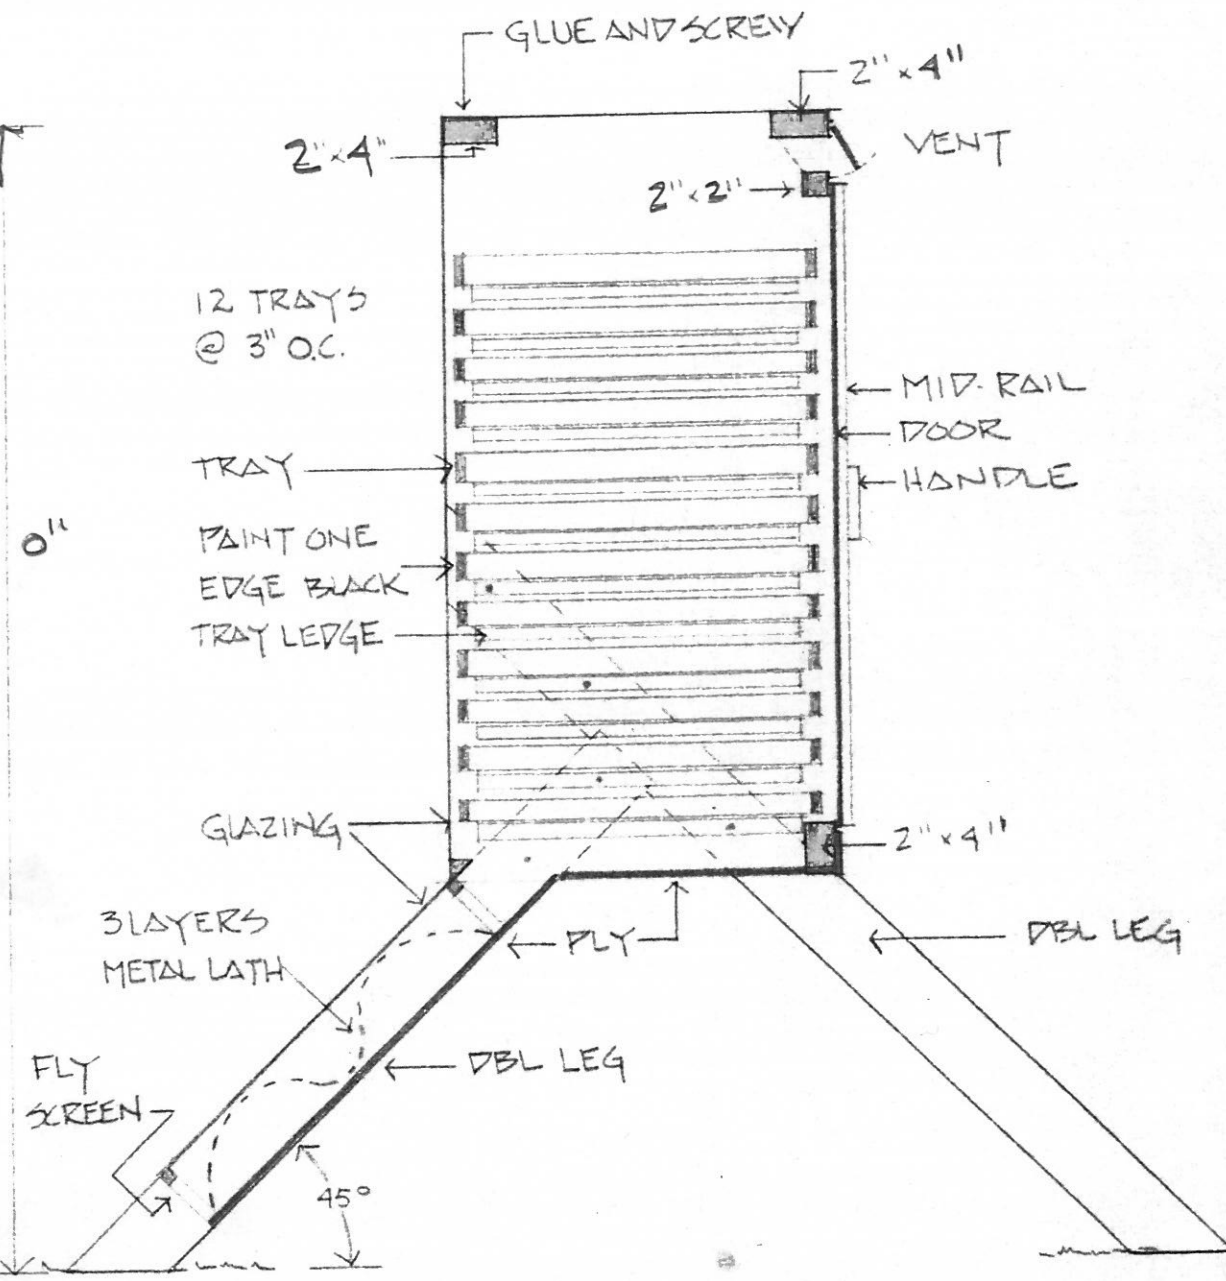


SOLAR DESIGN AND ANALYSIS  
MARK CHALOM, ARCHITECT  
FIFTY TWO CALIMO CIRCLE  
SANTA FE, NEW MEXICO 87505  
(505) 983-1885 CHALOMM@GMAIL.COM




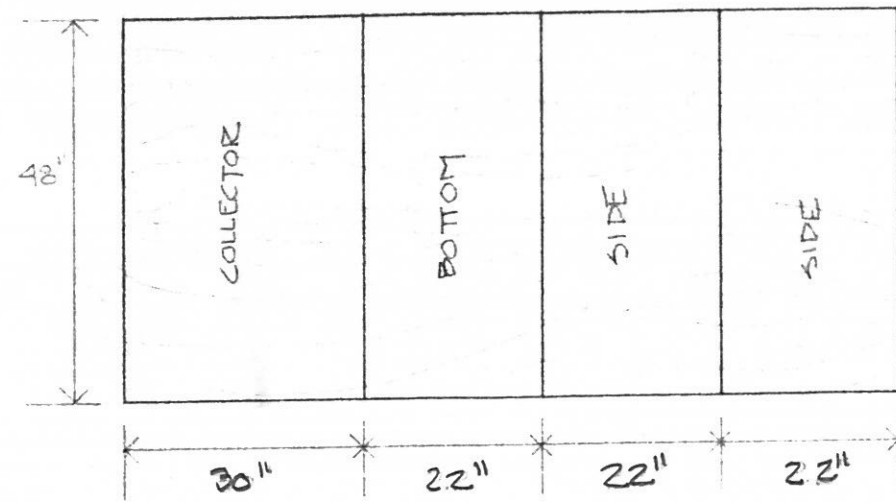


PLYWOOD CUT PLAN



1 1/2 SHEETS 1/2" EXTERIOR PLYWOOD - PLUGGED

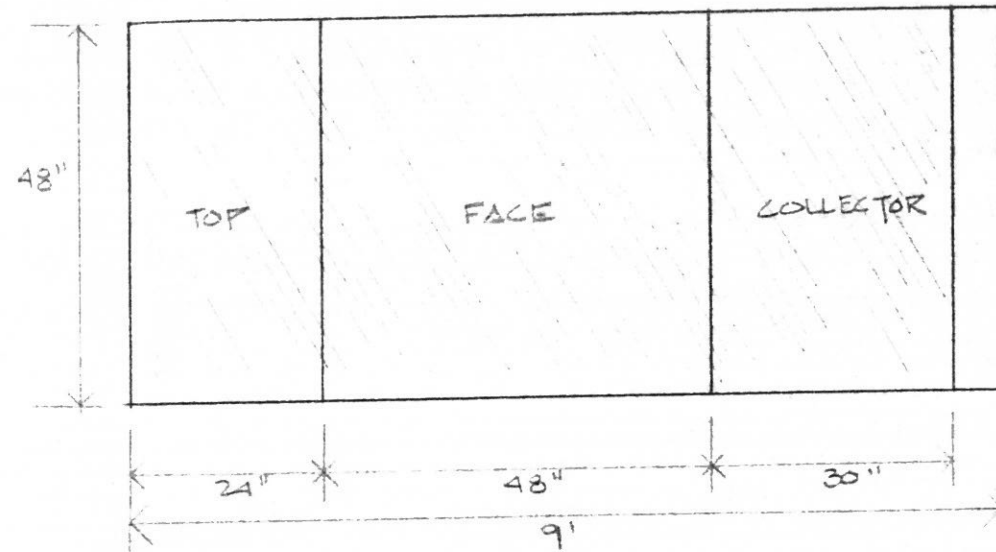

LASCOLITE CUT PLAN

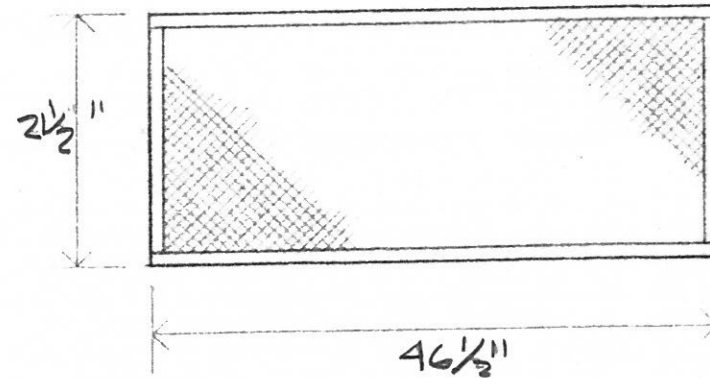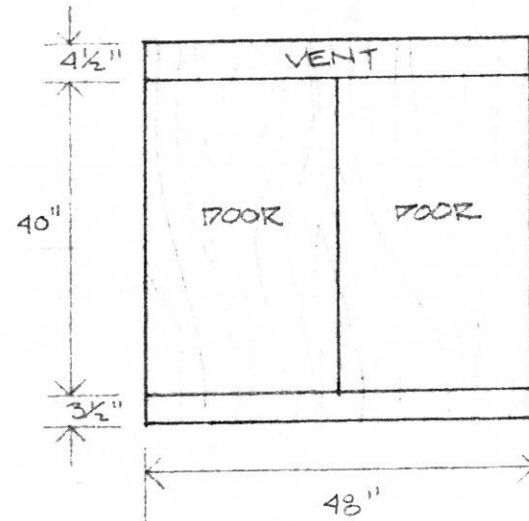

STAPLE MESH 3" ON CENTER

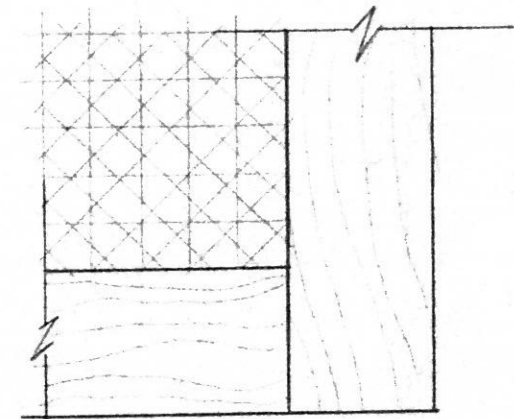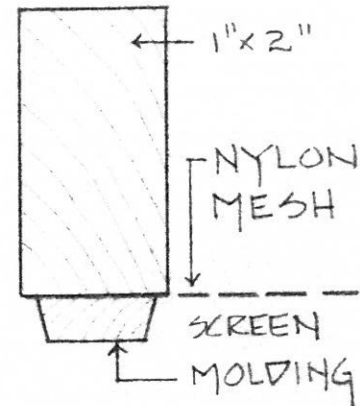

DO NOT USE GALVANIZED SCREEN


TRAY DETAILS





# COLLECTOR TO BOX DETAIL

1/2 SCALE

12 TRAYS  
@ 3" O.C.

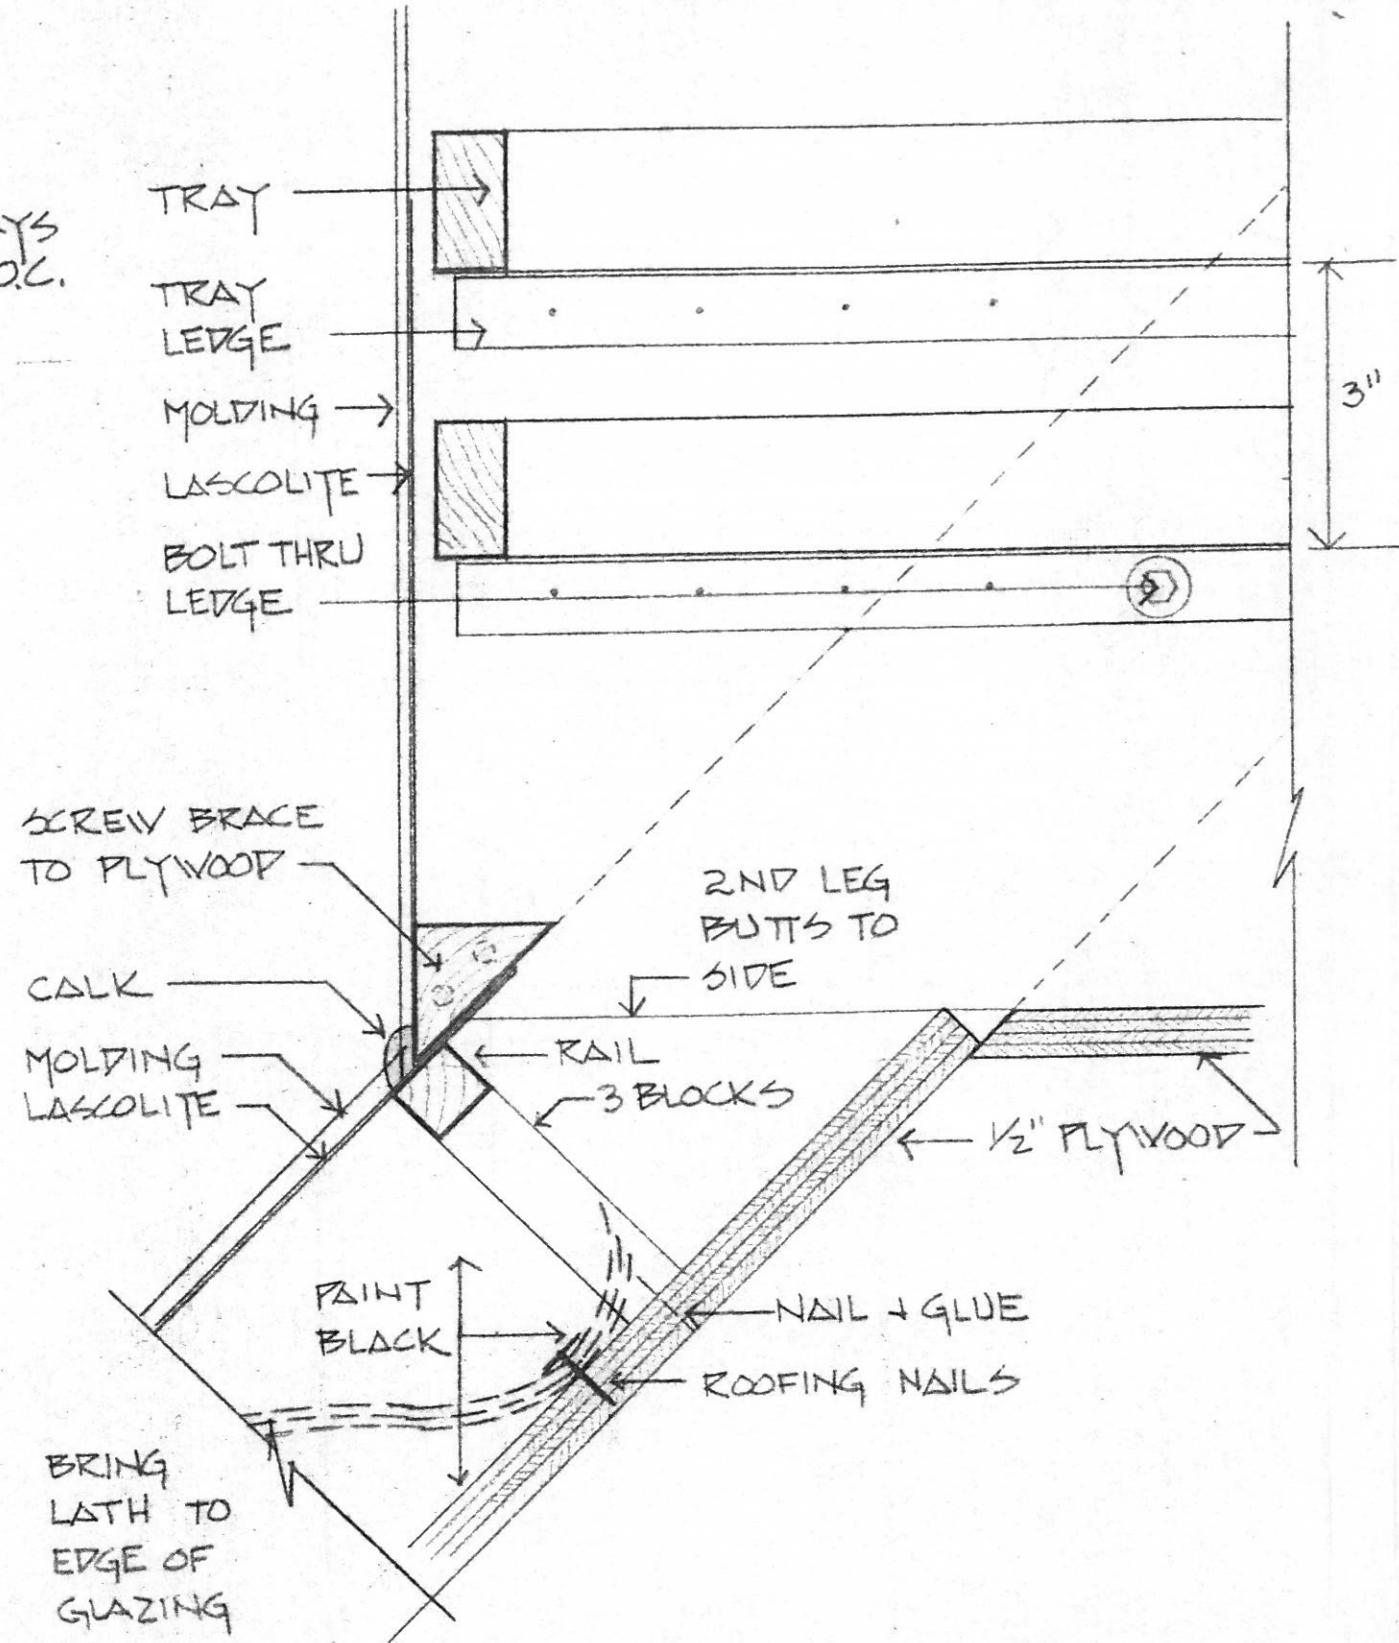

# VENT DETAIL

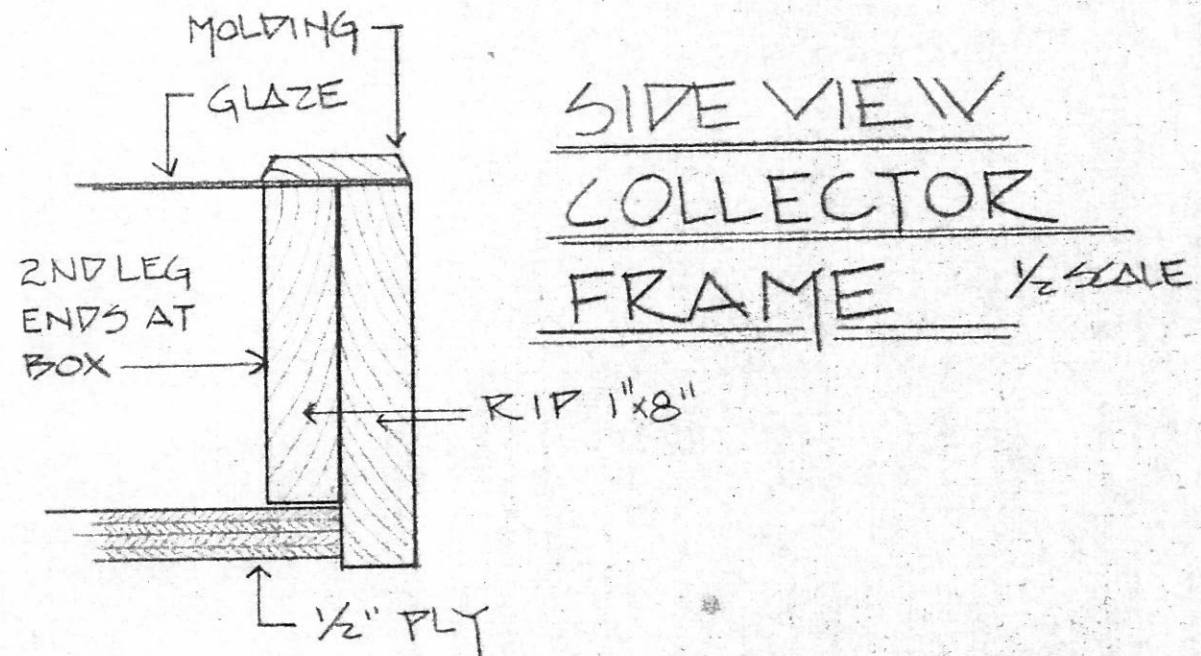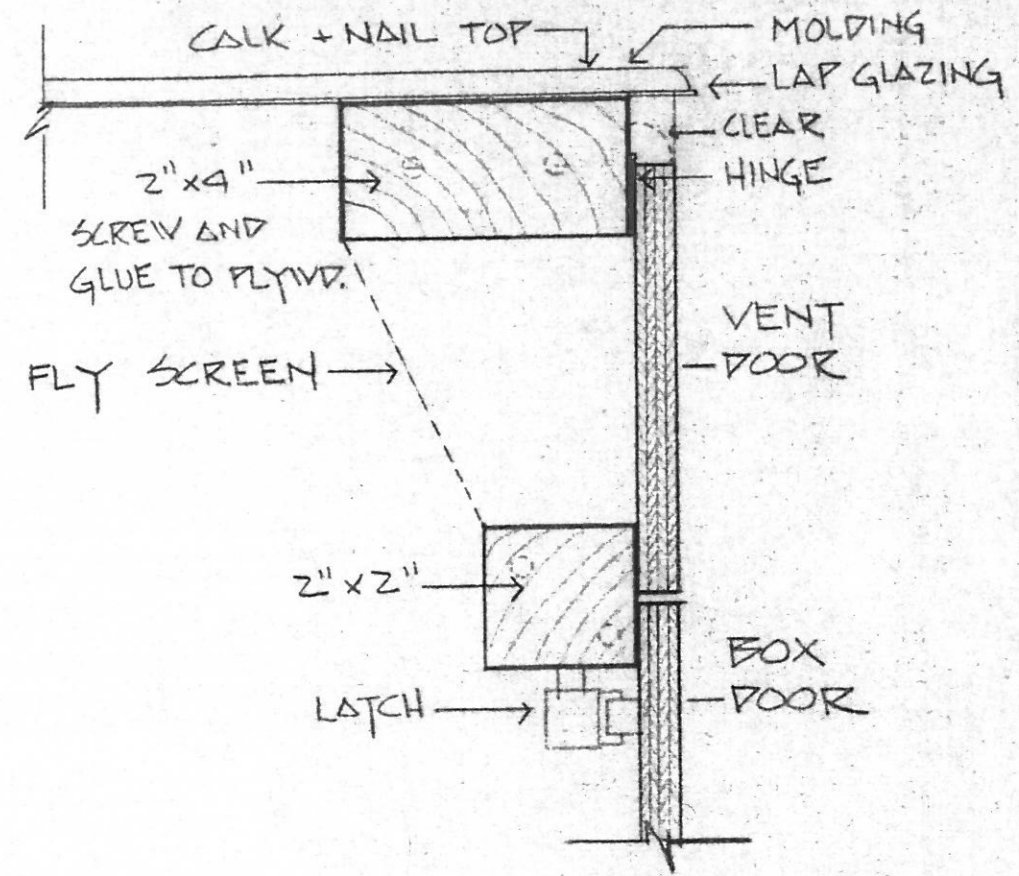

# SIDE VIEW COLLECTOR FRAME

1/2 SCALE

